



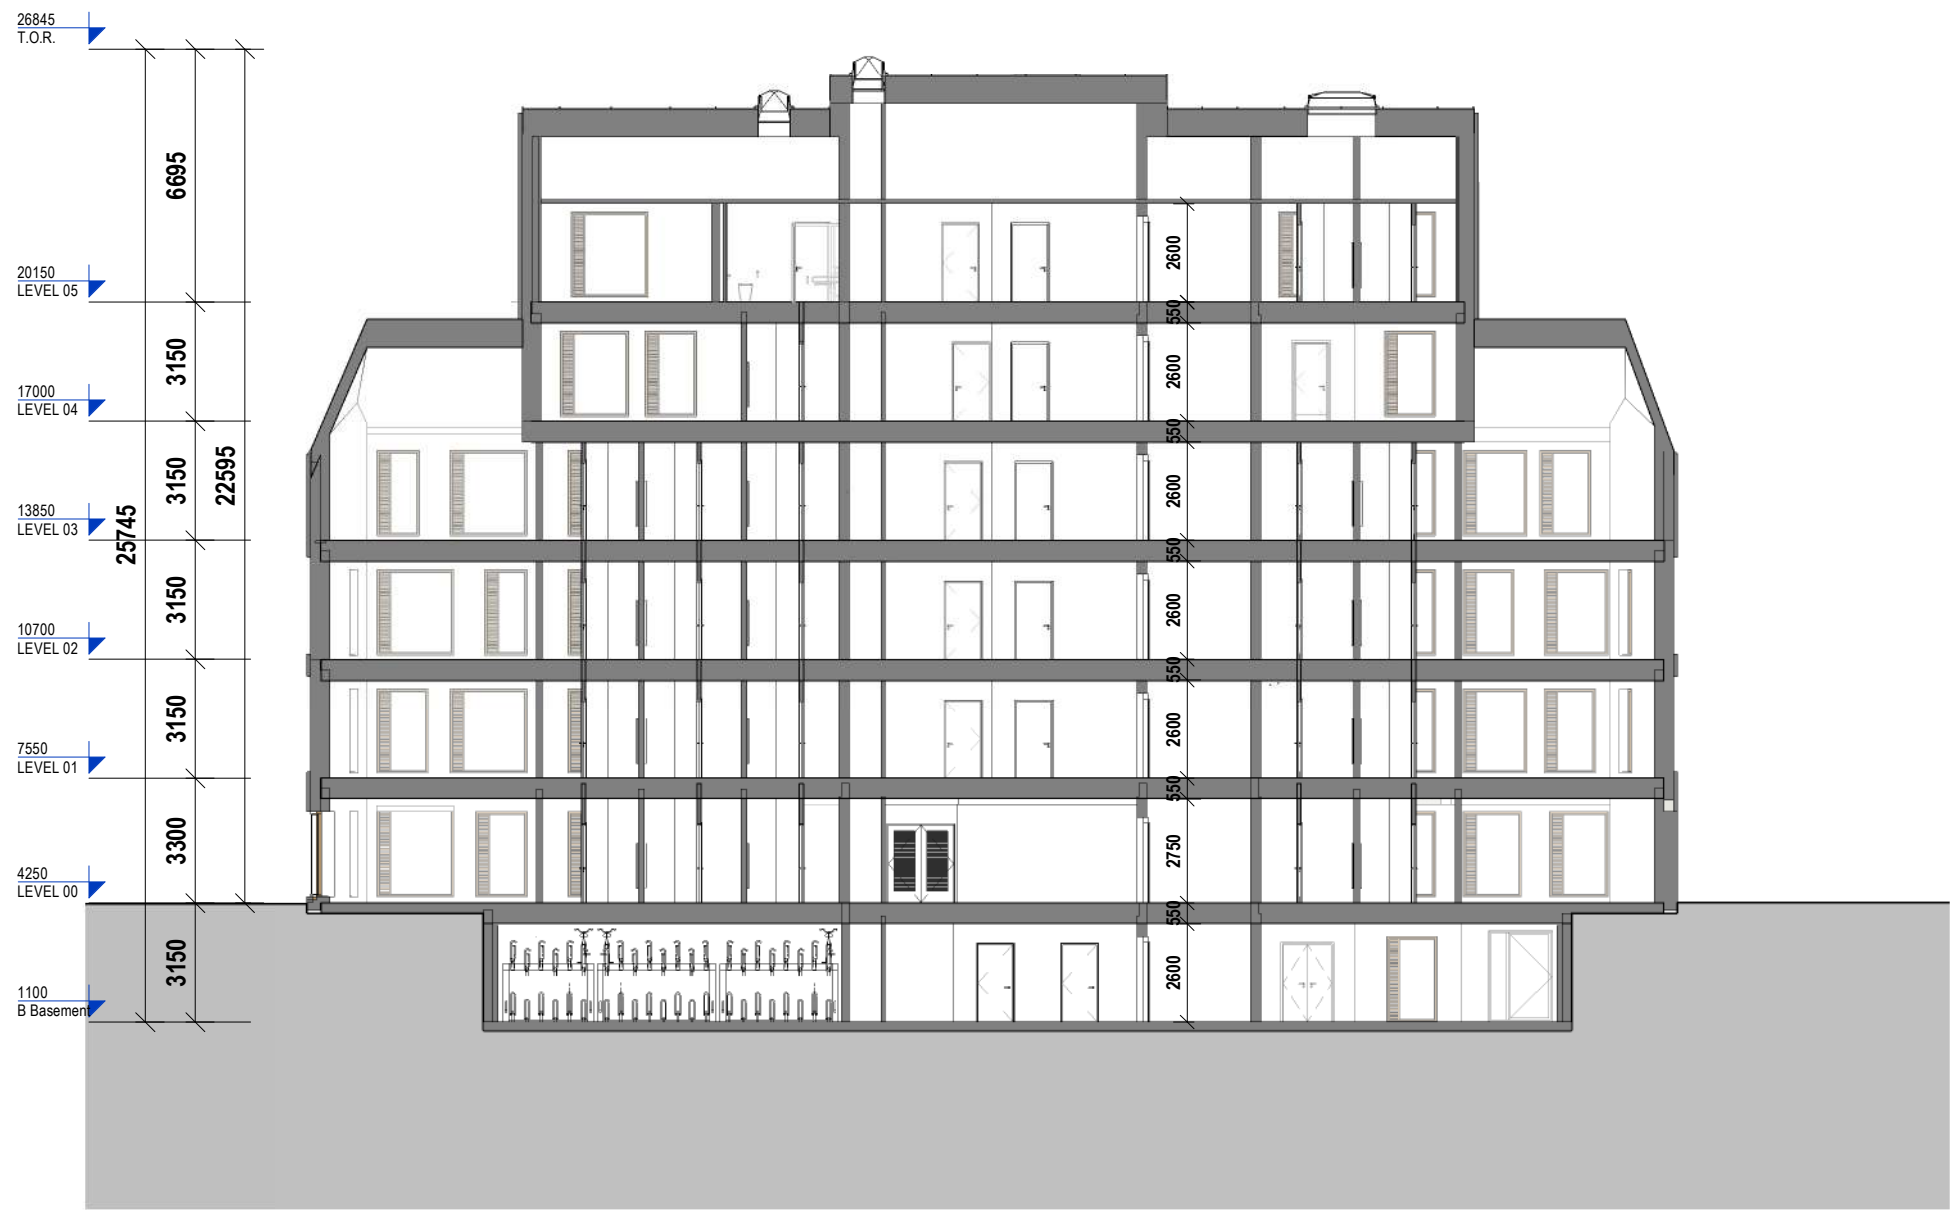

1 BLOCK A - SECTION AA
Scale: 1 : 200



2 BLOCK A - SECTION BB
Scale: 1 : 200

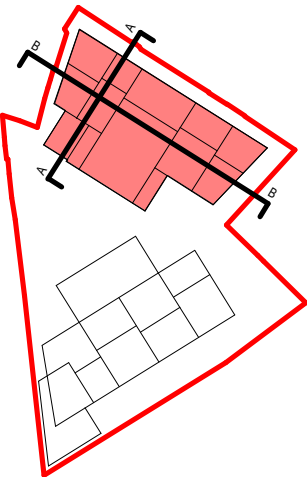

REV	DATE	DESCRIPTION	BY
P1	03/09/2024	ISSUED FOR STAGE 3 LRD PLANNING	AG

DO NOT SCALE • USE FIGURED DIMENSIONS ONLY • NOTIFY THE ARCHITECTS OF ANY DISCREPANCIES ON THE DRAWING PRIOR TO WORK PROCEEDING • THIS DRAWING IS COPYRIGHT OF MCCAULEY DAYE O'CONNELL ARCHITECTS
03/09/2024 14:04:58

APPROVED BY 	Client:	1 MERRION COMPOUND LAND LIMITED	
	Project:	GOWAN MOTORS COMPOUND	
	Title:	BLOCK A - SECTIONS	
	Stage:	STAGE 3 LRD PLANNING	
	Sheet No.:	MRC-MDO-BA-ZZ-DR-A-09002	
Scale As:	Status:	S5	FOR SUBMISSION
	As indicated @ A2	Current Rev.:	P1
		Project No.:	1495



11 Merrion Square N, Dublin 2, Ireland
+353 (01) 400 4171
info@mdo.ie | www.mdo.ie