



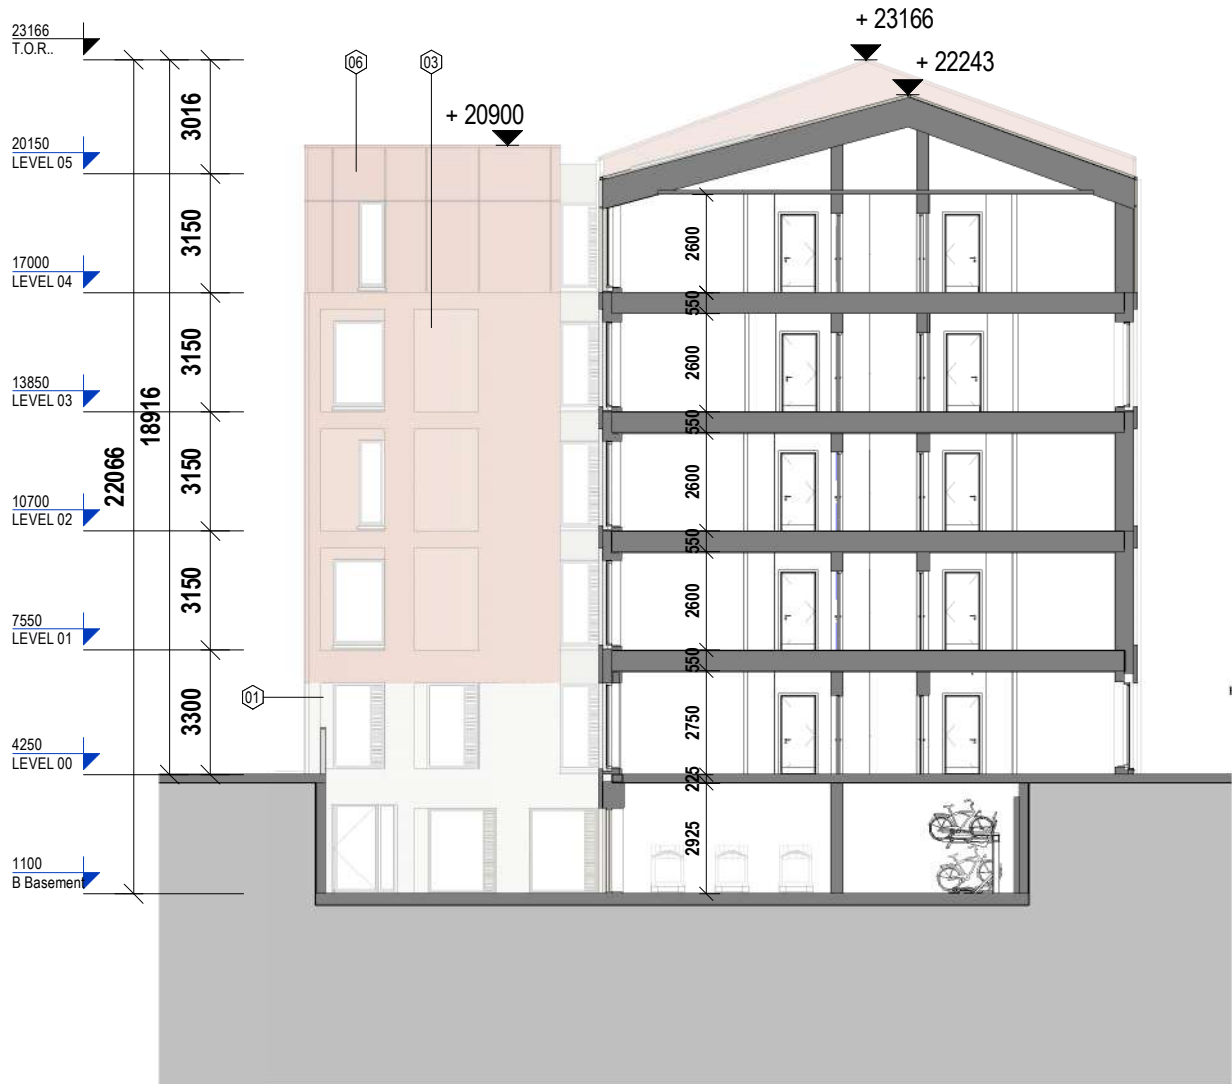

1 **BLOCK B - SECTION AA**  
Scale: 1 : 200



2 **BLOCK B - SECTION BB**  
Scale: 1 : 200

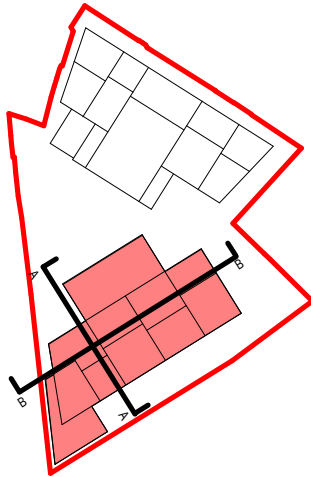

| REV | DATE       | DESCRIPTION                     | BY |
|-----|------------|---------------------------------|----|
| P1  | 03/09/2024 | ISSUED FOR STAGE 3 LRD PLANNING | AG |
|     |            |                                 |    |
|     |            |                                 |    |
DO NOT SCALE • USE FIGURED DIMENSIONS ONLY • NOTIFY THE ARCHITECTS OF ANY DISCREPANCIES ON THE DRAWING PRIOR TO WORK PROCEEDING • THIS DRAWING IS COPYRIGHT OF MCCAULEY DAYE O'CONNELL ARCHITECTS

03/09/2024 14:06:19

APPROVED BY  


|            |                                 |               |      |
|------------|---------------------------------|---------------|------|
| Client:    | 1 MERRION COMPOUND LAND LIMITED |               |      |
| Project:   | GOWAN MOTORS COMPOUND           |               |      |
| Title:     | BLOCK B - SECTIONS              |               |      |
| Stage:     | STAGE 3 LRD PLANNING            |               |      |
| Sheet No.: | MRC-MDO-BB-ZZ-DR-A-09003        |               |      |
| Status:    | S5 FOR SUBMISSION               |               |      |
| Scale As:  | As indicated @ A2               | Current Rev.: | P1   |
|            |                                 | Project No.:  | 1495 |



11 Merrion Square N, Dublin 2, Ireland  
+353 (01) 400 4171  
info@mdo.ie | www.mdo.ie