


1 BLOCK B - Bike Parking
Scale: 1 : 100




1. Sheffield Rack




2. Cargo Rack

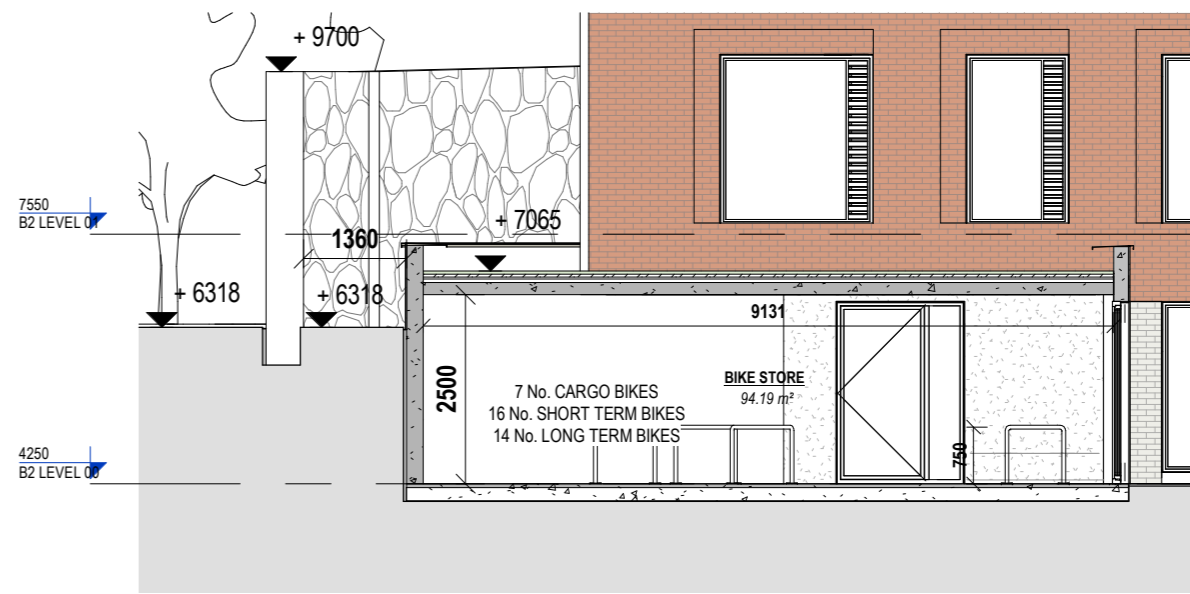

2 Section 1
Scale: 1 : 100

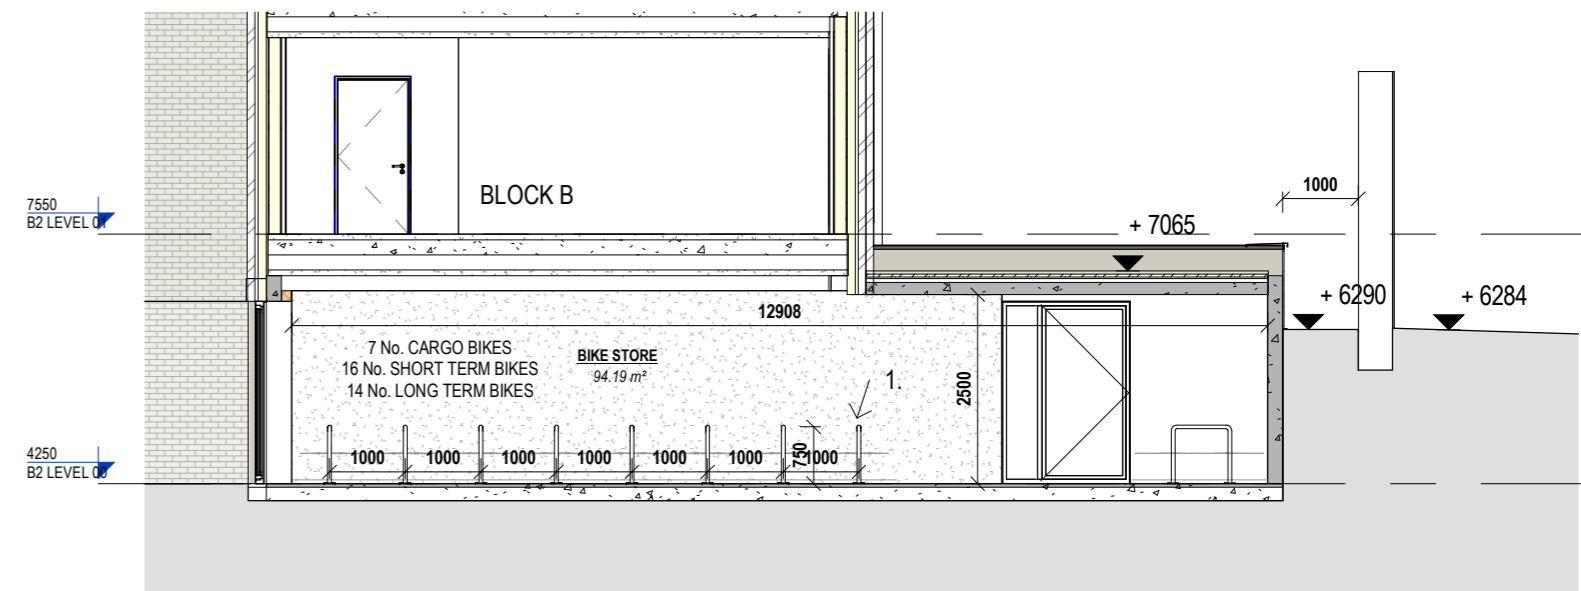


3 Section 2
Scale: 1 : 100

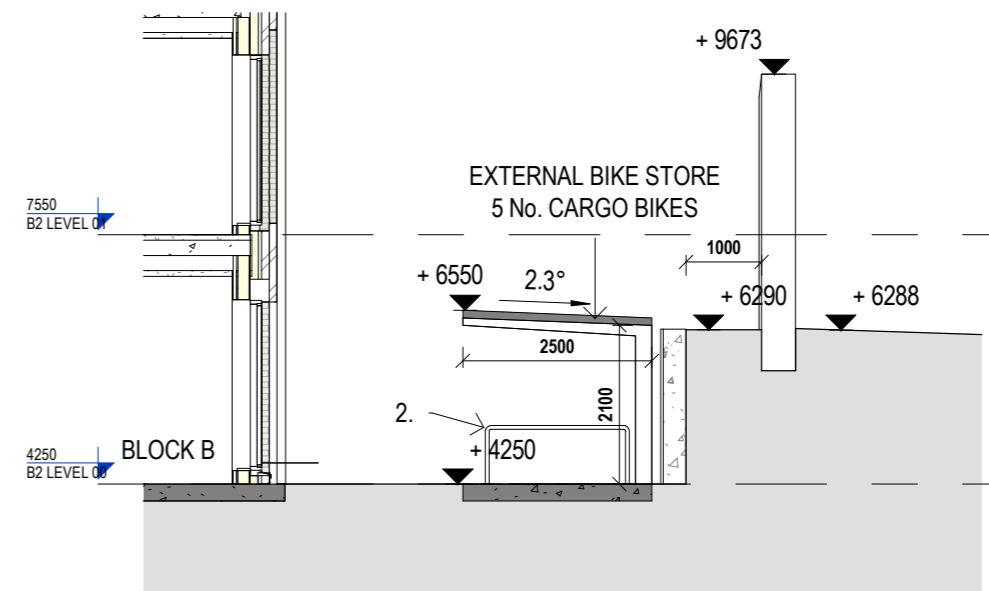

4 Section 3
Scale: 1 : 100

REV	DATE	DESCRIPTION	BY
P1	03/09/2024	ISSUED FOR STAGE 3 LRD PLANNING	RT
P2	16/09/2024	ISSUED FOR STAGE 3 LRD PLANNING	AG

DO NOT SCALE • USE FIGURED DIMENSIONS ONLY • NOTIFY THE ARCHITECTS OF ANY DISCREPANCIES ON THE DRAWING PRIOR TO WORK PROCEEDING • THIS DRAWING IS COPYRIGHT OF MCCAULEY DAYE O'CONNELL ARCHITECTS
16/09/2024 17:15:36

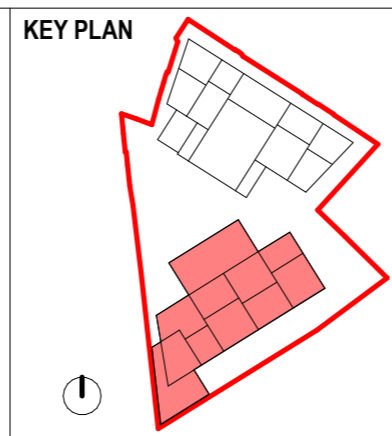

Client:	1 MERRION COMPOUND LAND LIMITED
Project:	GOWAN MOTORS COMPOUND
Title:	BLOCK B - BIKE STORE
Stage:	STAGE 3 LRD PLANNING
Status:	S5 FOR SUBMISSION
Sheet No.:	MRC-MDO-BB-ZZ-DR-A-40000
Scale As:	As indicated @ A2
Current Rev.:	P2
Project No.:	1495

