




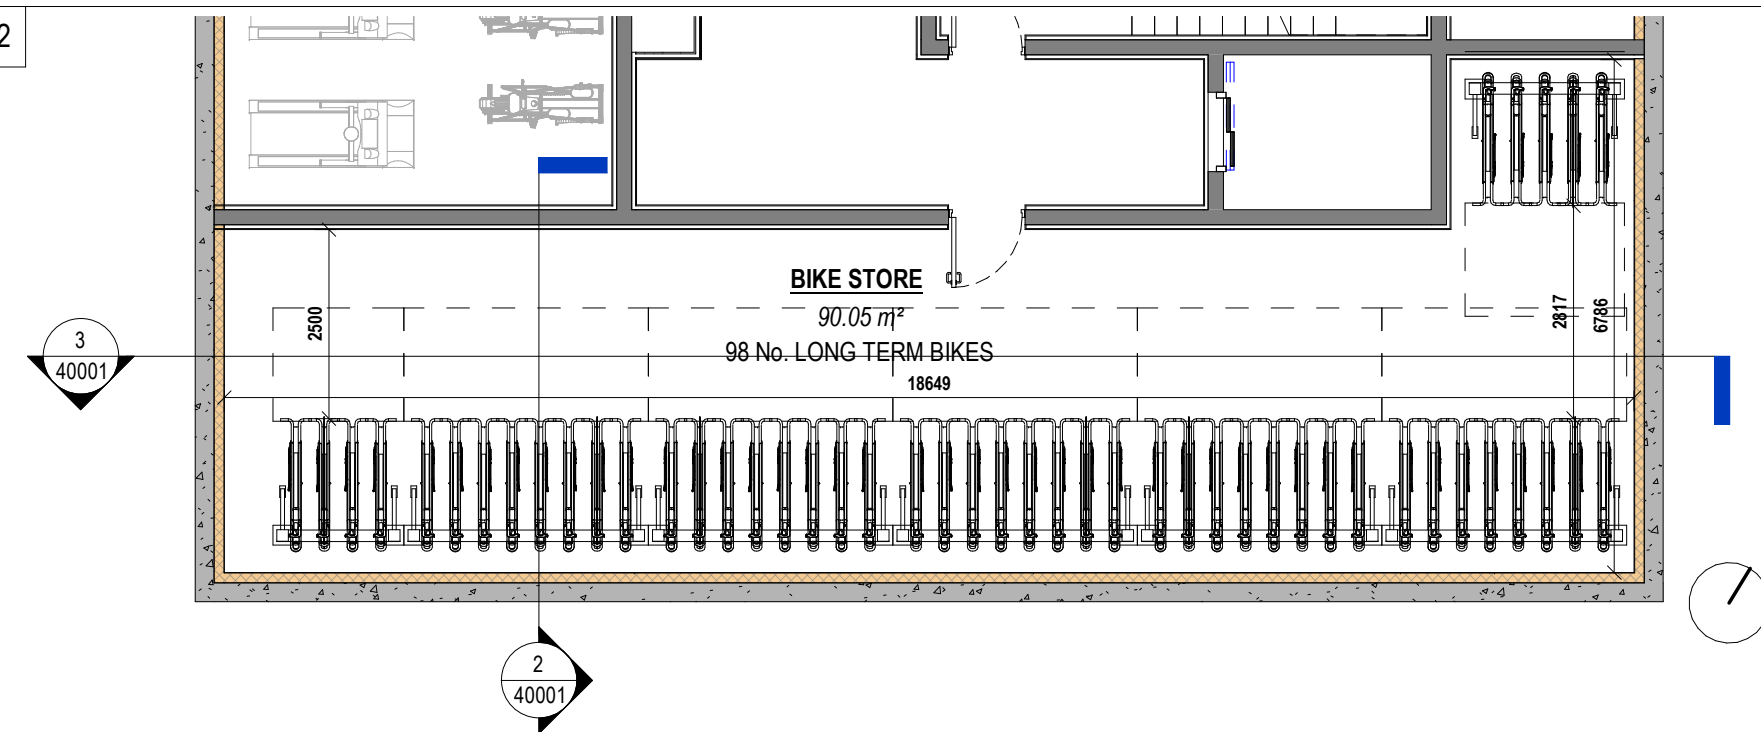


1 **Bike Store 01 - Plan**
Scale: 1 : 100

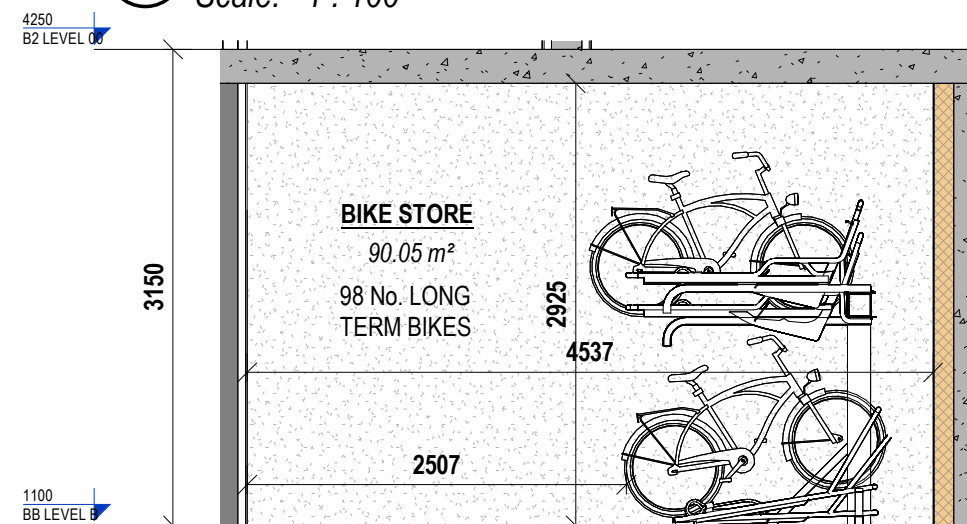


2 **Bike Store 01 - Section 01**
Scale: 1 : 50

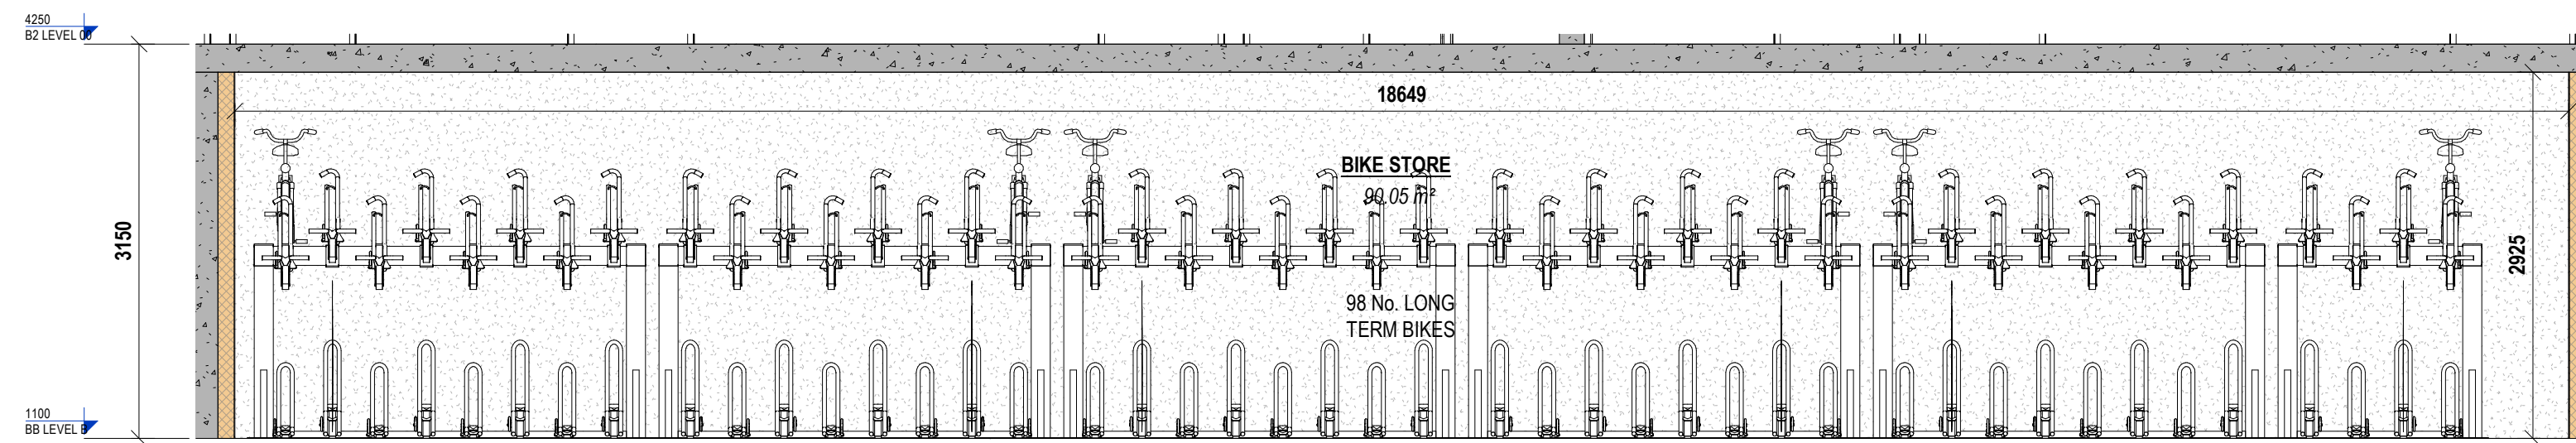


3 **Bike Store 01 - Section 02**
Scale: 1 : 50

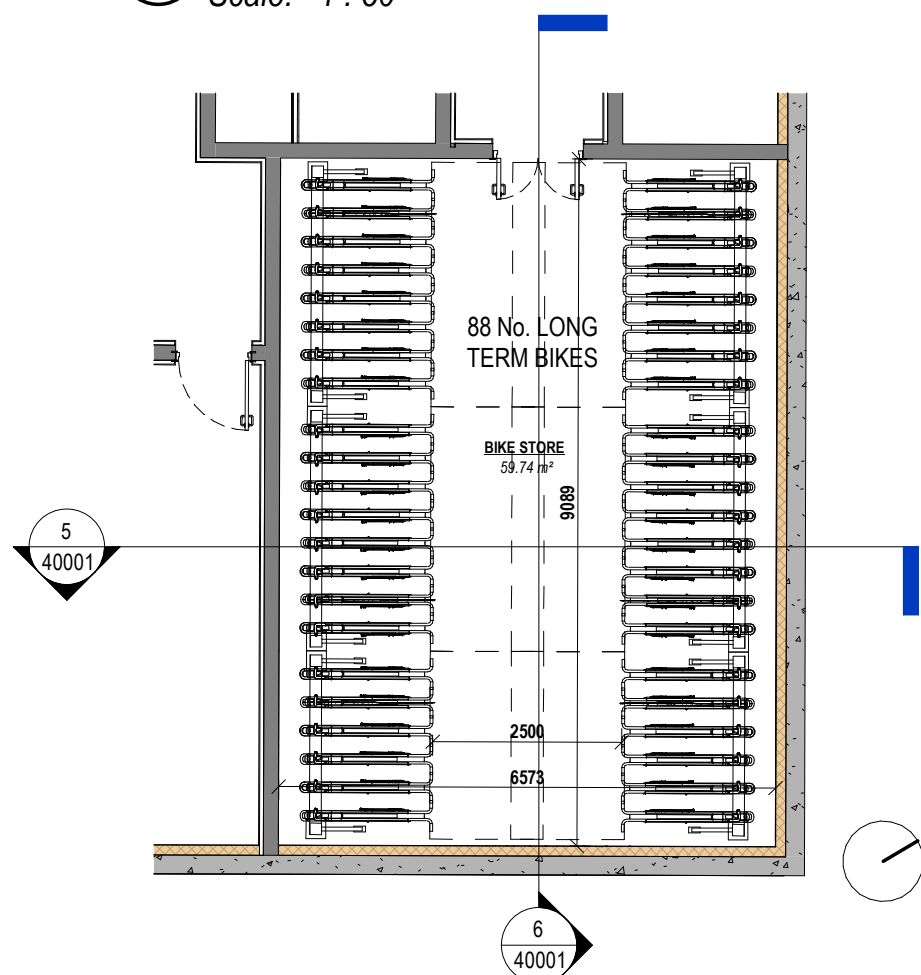

4 **Bike Store 02 - Plan**
Scale: 1 : 100

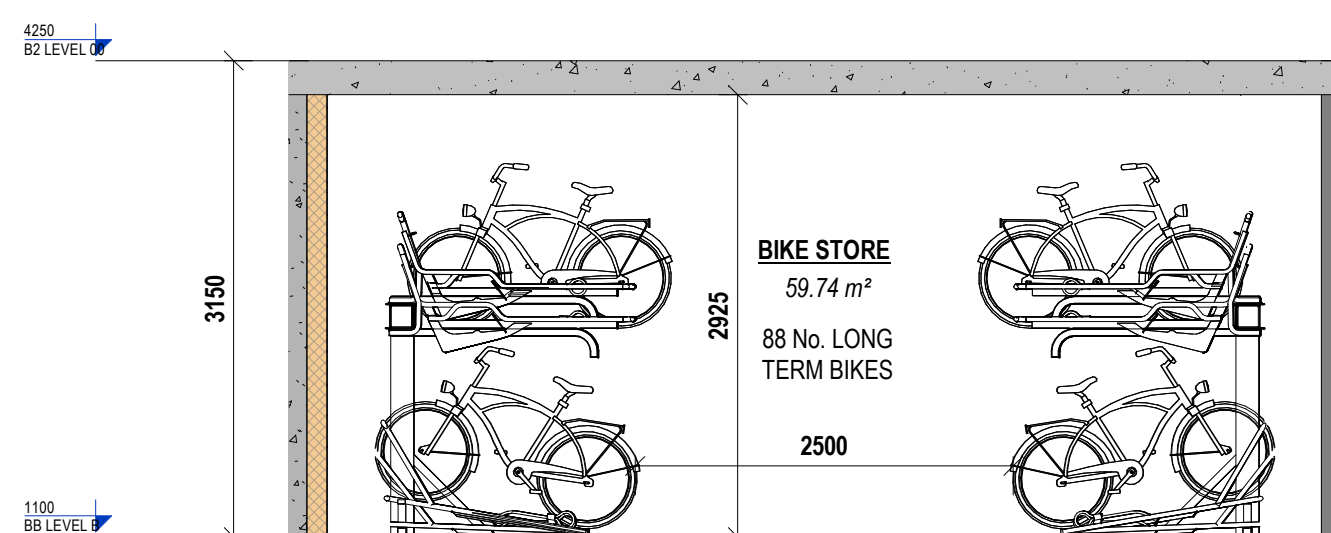

5 **Bike Store 02 - Section 01**
Scale: 1 : 50

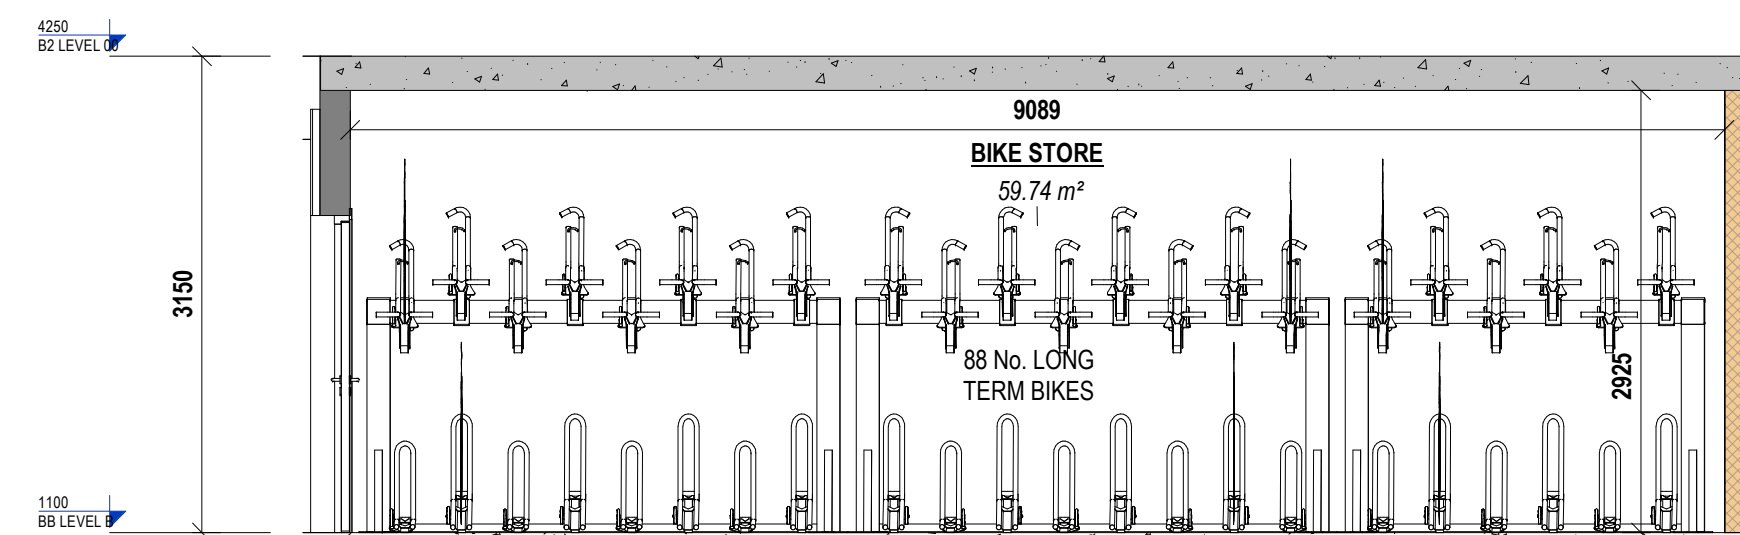

6 **Bike Store 02 - Section 02**
Scale: 1 : 50

REV	DATE	DESCRIPTION	BY
P1	03/09/2024	ISSUED FOR STAGE 3 LRD PLANNING	AG
P2	16/09/2024	ISSUED FOR STAGE 3 LRD PLANNING	AG

DO NOT SCALE • USE FIGURED DIMENSIONS ONLY • NOTIFY THE ARCHITECTS OF ANY DISCREPANCIES ON THE DRAWING PRIOR TO WORK PROCEEDING • THIS DRAWING IS COPYRIGHT OF MCCAULEY DAYE O'CONNELL ARCHITECTS


16/09/2024 17:39:39



Stack Rack 2 Tier



KEY PLAN

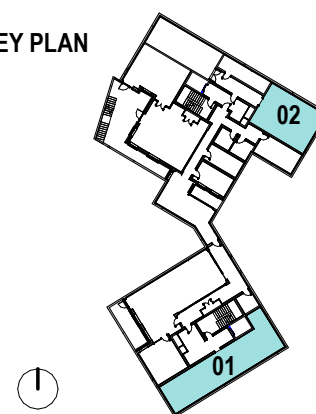

APPROVED BY

Lei Trau

Client: 1 MERRION COMPOUND LAND LIMITED

Project: GOWAN MOTORS COMPOUND

Title: BASEMENT- BIKE STORES

Stage: STAGE 3 LRD PLANNING

Status: S5 FOR SUBMISSION

Sheet No.: MRC-MDO-ZZ-B1-DR-A-40001

Scale As: As indicated @ A2

Current Rev.: P2

Project No.: 1495

mdo
ARCHITECTS

11 Merrion Square N, Dublin 2, Ireland
+353 (01) 400 4171
info@mdo.ie | www.mdo.ie

C:\Users\agrelarey\Documents\MRC-MDO-BB-ZZ-M3-A-00008_agrelarey.rvt