


Notes:

1. THIS DRAWING IS TO BE READ IN CONJUNCTION WITH ALL RELEVANT ARCHITECTS AND ENGINEERS DRAWINGS AND SPECIFICATIONS.
2. DO NOT SCALE THIS DRAWING. ANY AMBIGUITIES, OMISSIONS AND ERRORS ON DRAWINGS SHALL BE BROUGHT TO THE ENGINEERS ATTENTION IMMEDIATELY. ALL DIMENSIONS MUST BE CHECKED / VERIFIED ON SITE.
3. ALL DIMENSIONS ARE IN MILLIMETRES UNLESS NOTED OTHERWISE.
4. FOR GENERAL NOTES REFER TO DRAWINGS DR-S-00001 TO DR-S-00003




GROUND FLOOR BIKE PARKING
1:150

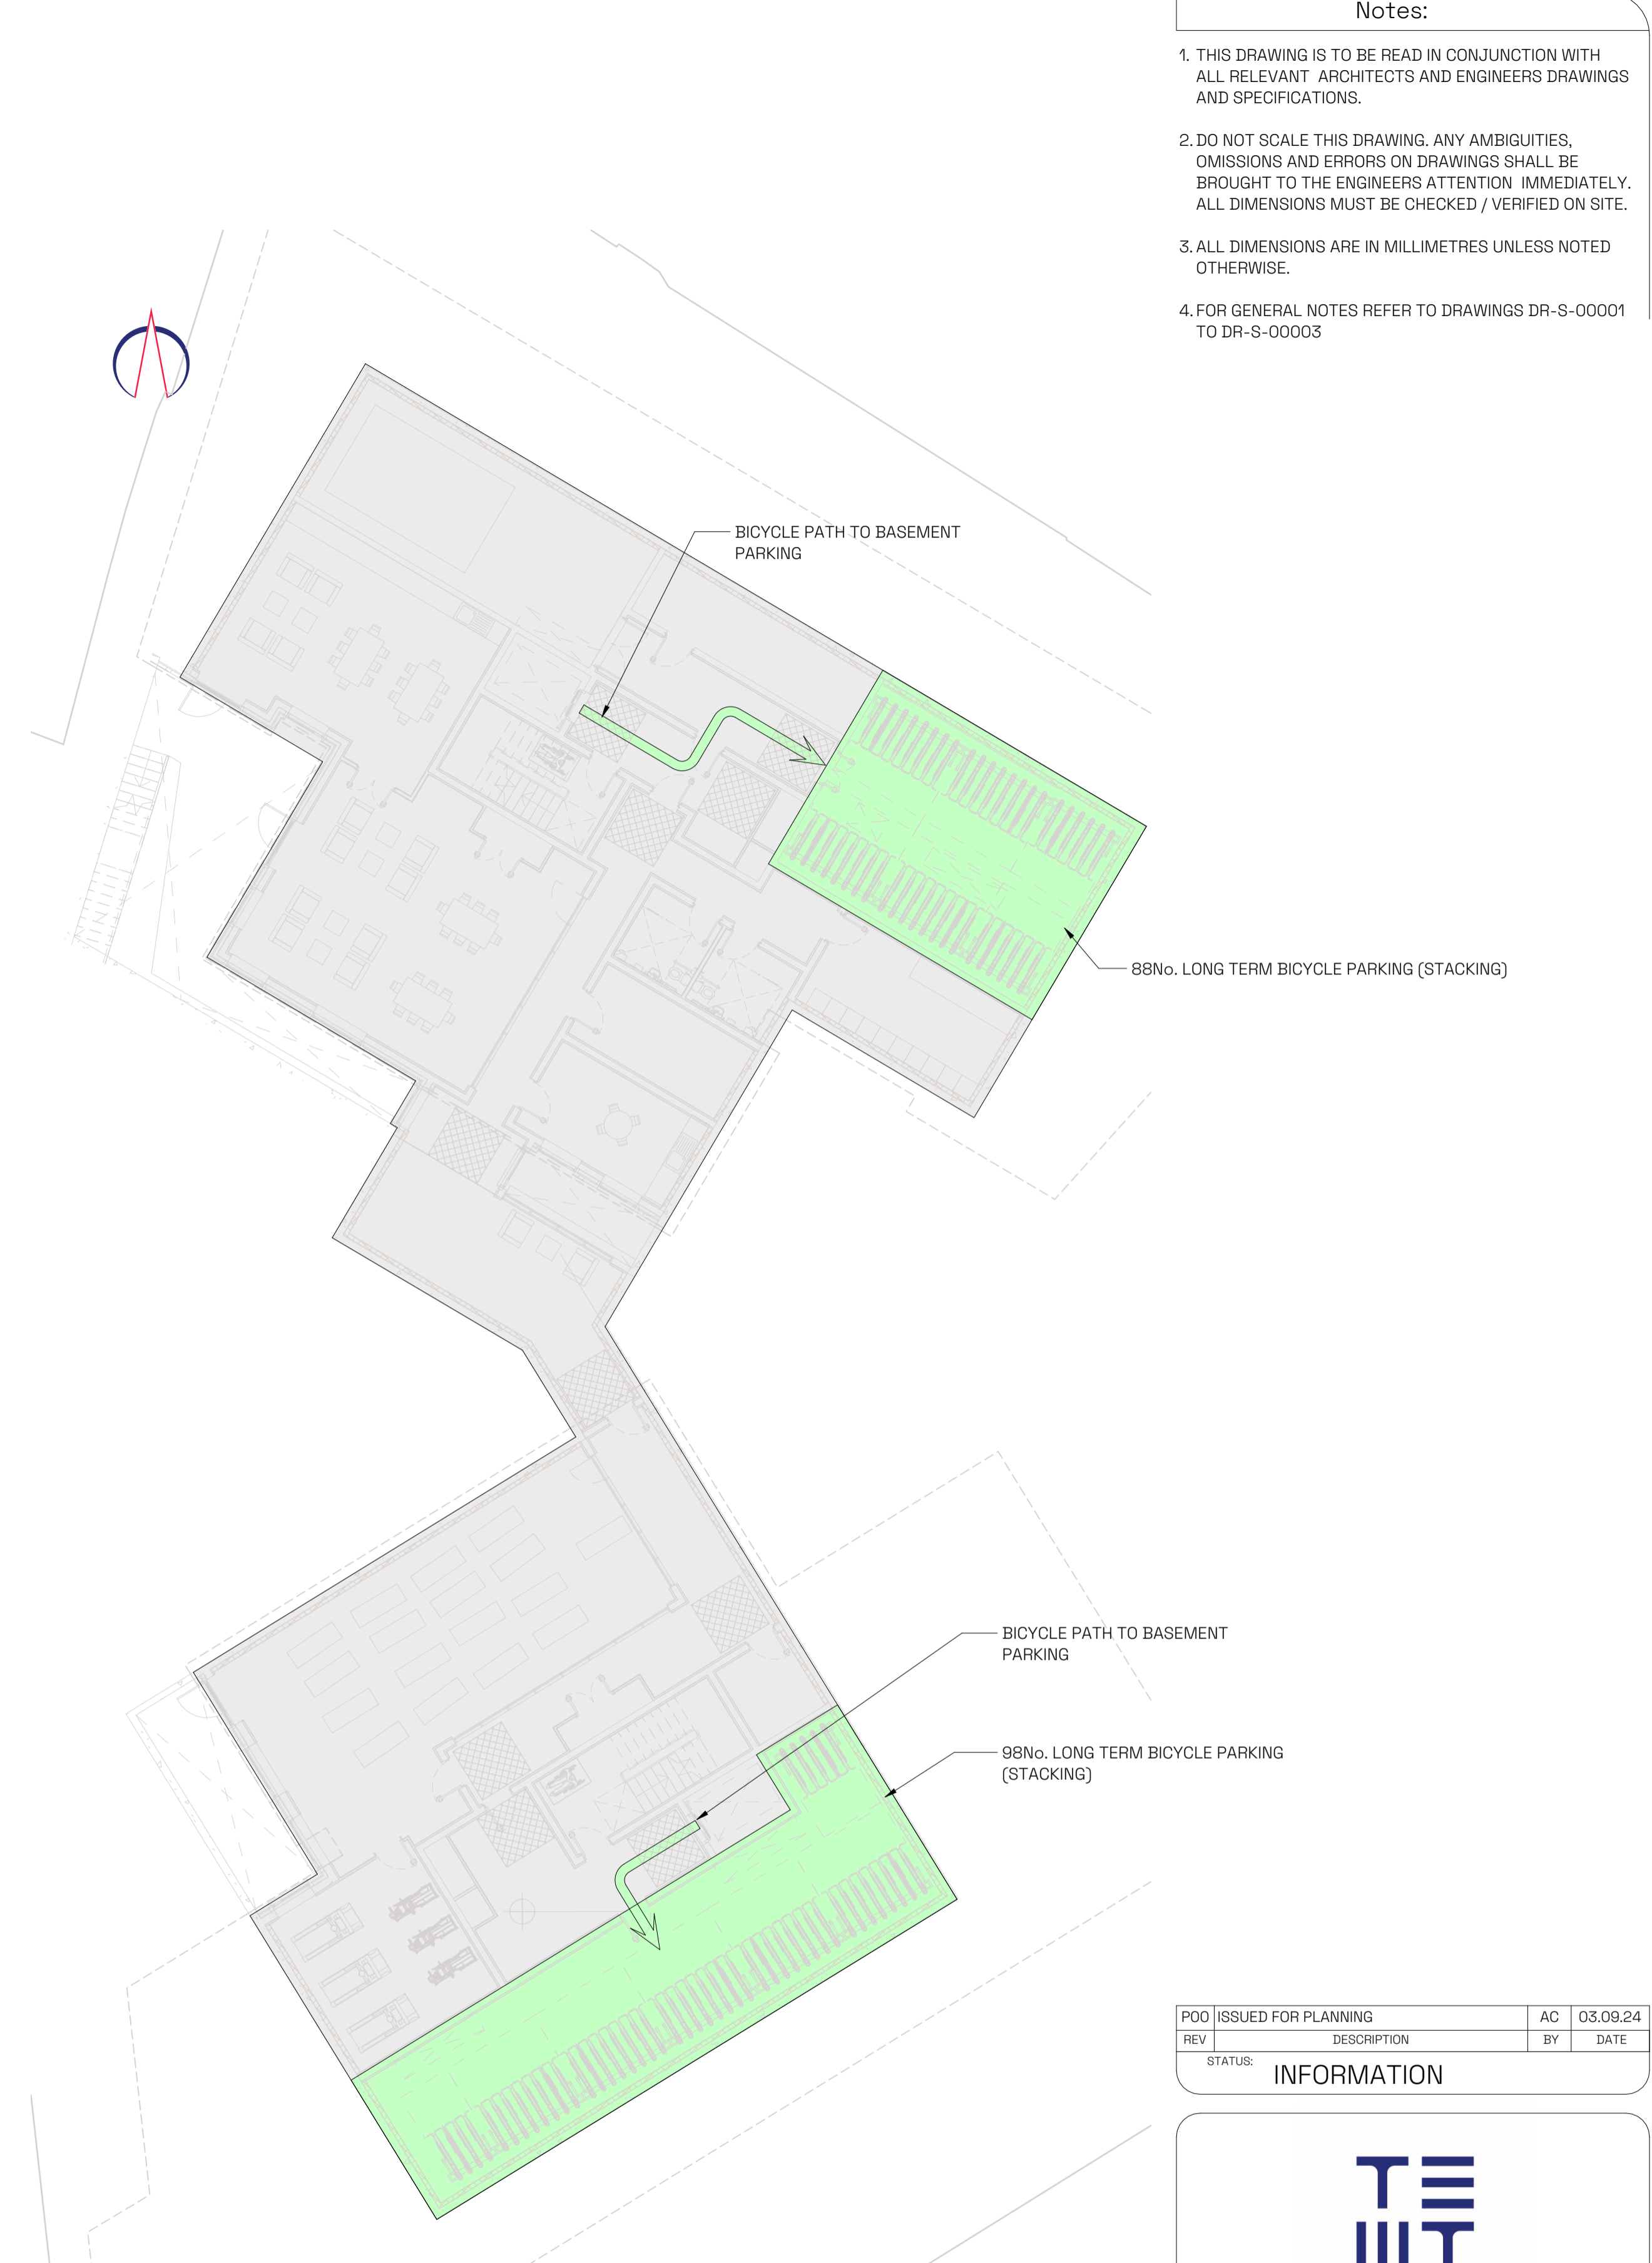

BASEMENT BIKE PARKING
1:150

POO	ISSUED FOR PLANNING	AC	03.09.24
REV	DESCRIPTION	BY	DATE
STATUS: INFORMATION			

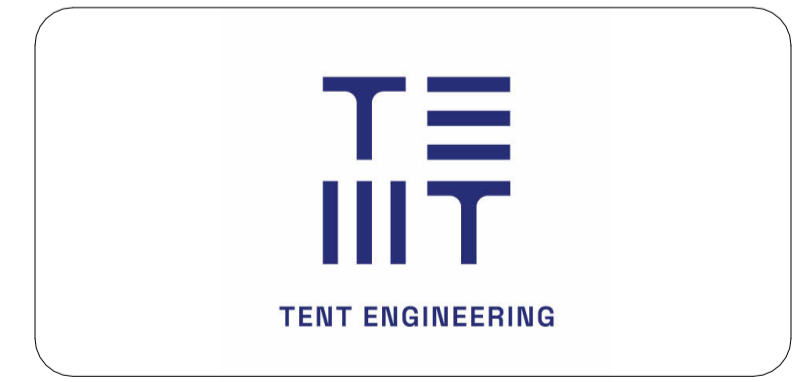

PROJECT:	MERRION COMPOUND
TITLE:	BICYCLE PARKING PROVISION AND LAYOUT

SCALE AT A1:	DATE:	DRAWN:	CHECKED:
As indicated	MAY 24	AC	DH
DRAWING NO:	REVISION:		
24042-X-XXX-DR-TNT-TP-4010	POO		