


[illegible] SITE BOUNDARY

KEY PLAN

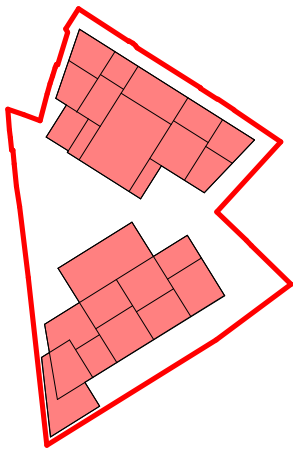

Client: 1 MERRION COMPOUND LAND LIMITED

Project: GOWAN MOTORS COMPOUND

Title: EXISTING SITE LAYOUT PLAN

Stage: **STAGE 3 LRD PLANNING**

Sheet Number: **MRC-MDO-ZZ-SI-DR-A-02000**

Status: **S5 | FOR SUBMISSION**

Scale As: As indicated
@ A1

NORTH POINT

Response	Percentage
Yes	50%
No	50%

ONLY FOR REFERENCE
WITH PLAN DRAWINGS


APPROVED BY

Lei Tron



11 Merrion Square N, Dublin 2, Ireland
+353 (01) 400 4171
info@mdo.ie | www.mdo.ie

Users:agrelarey/Documents\MRC-MDO-ZZ-ZZ-M3-A-40001_agrelarey.rvt

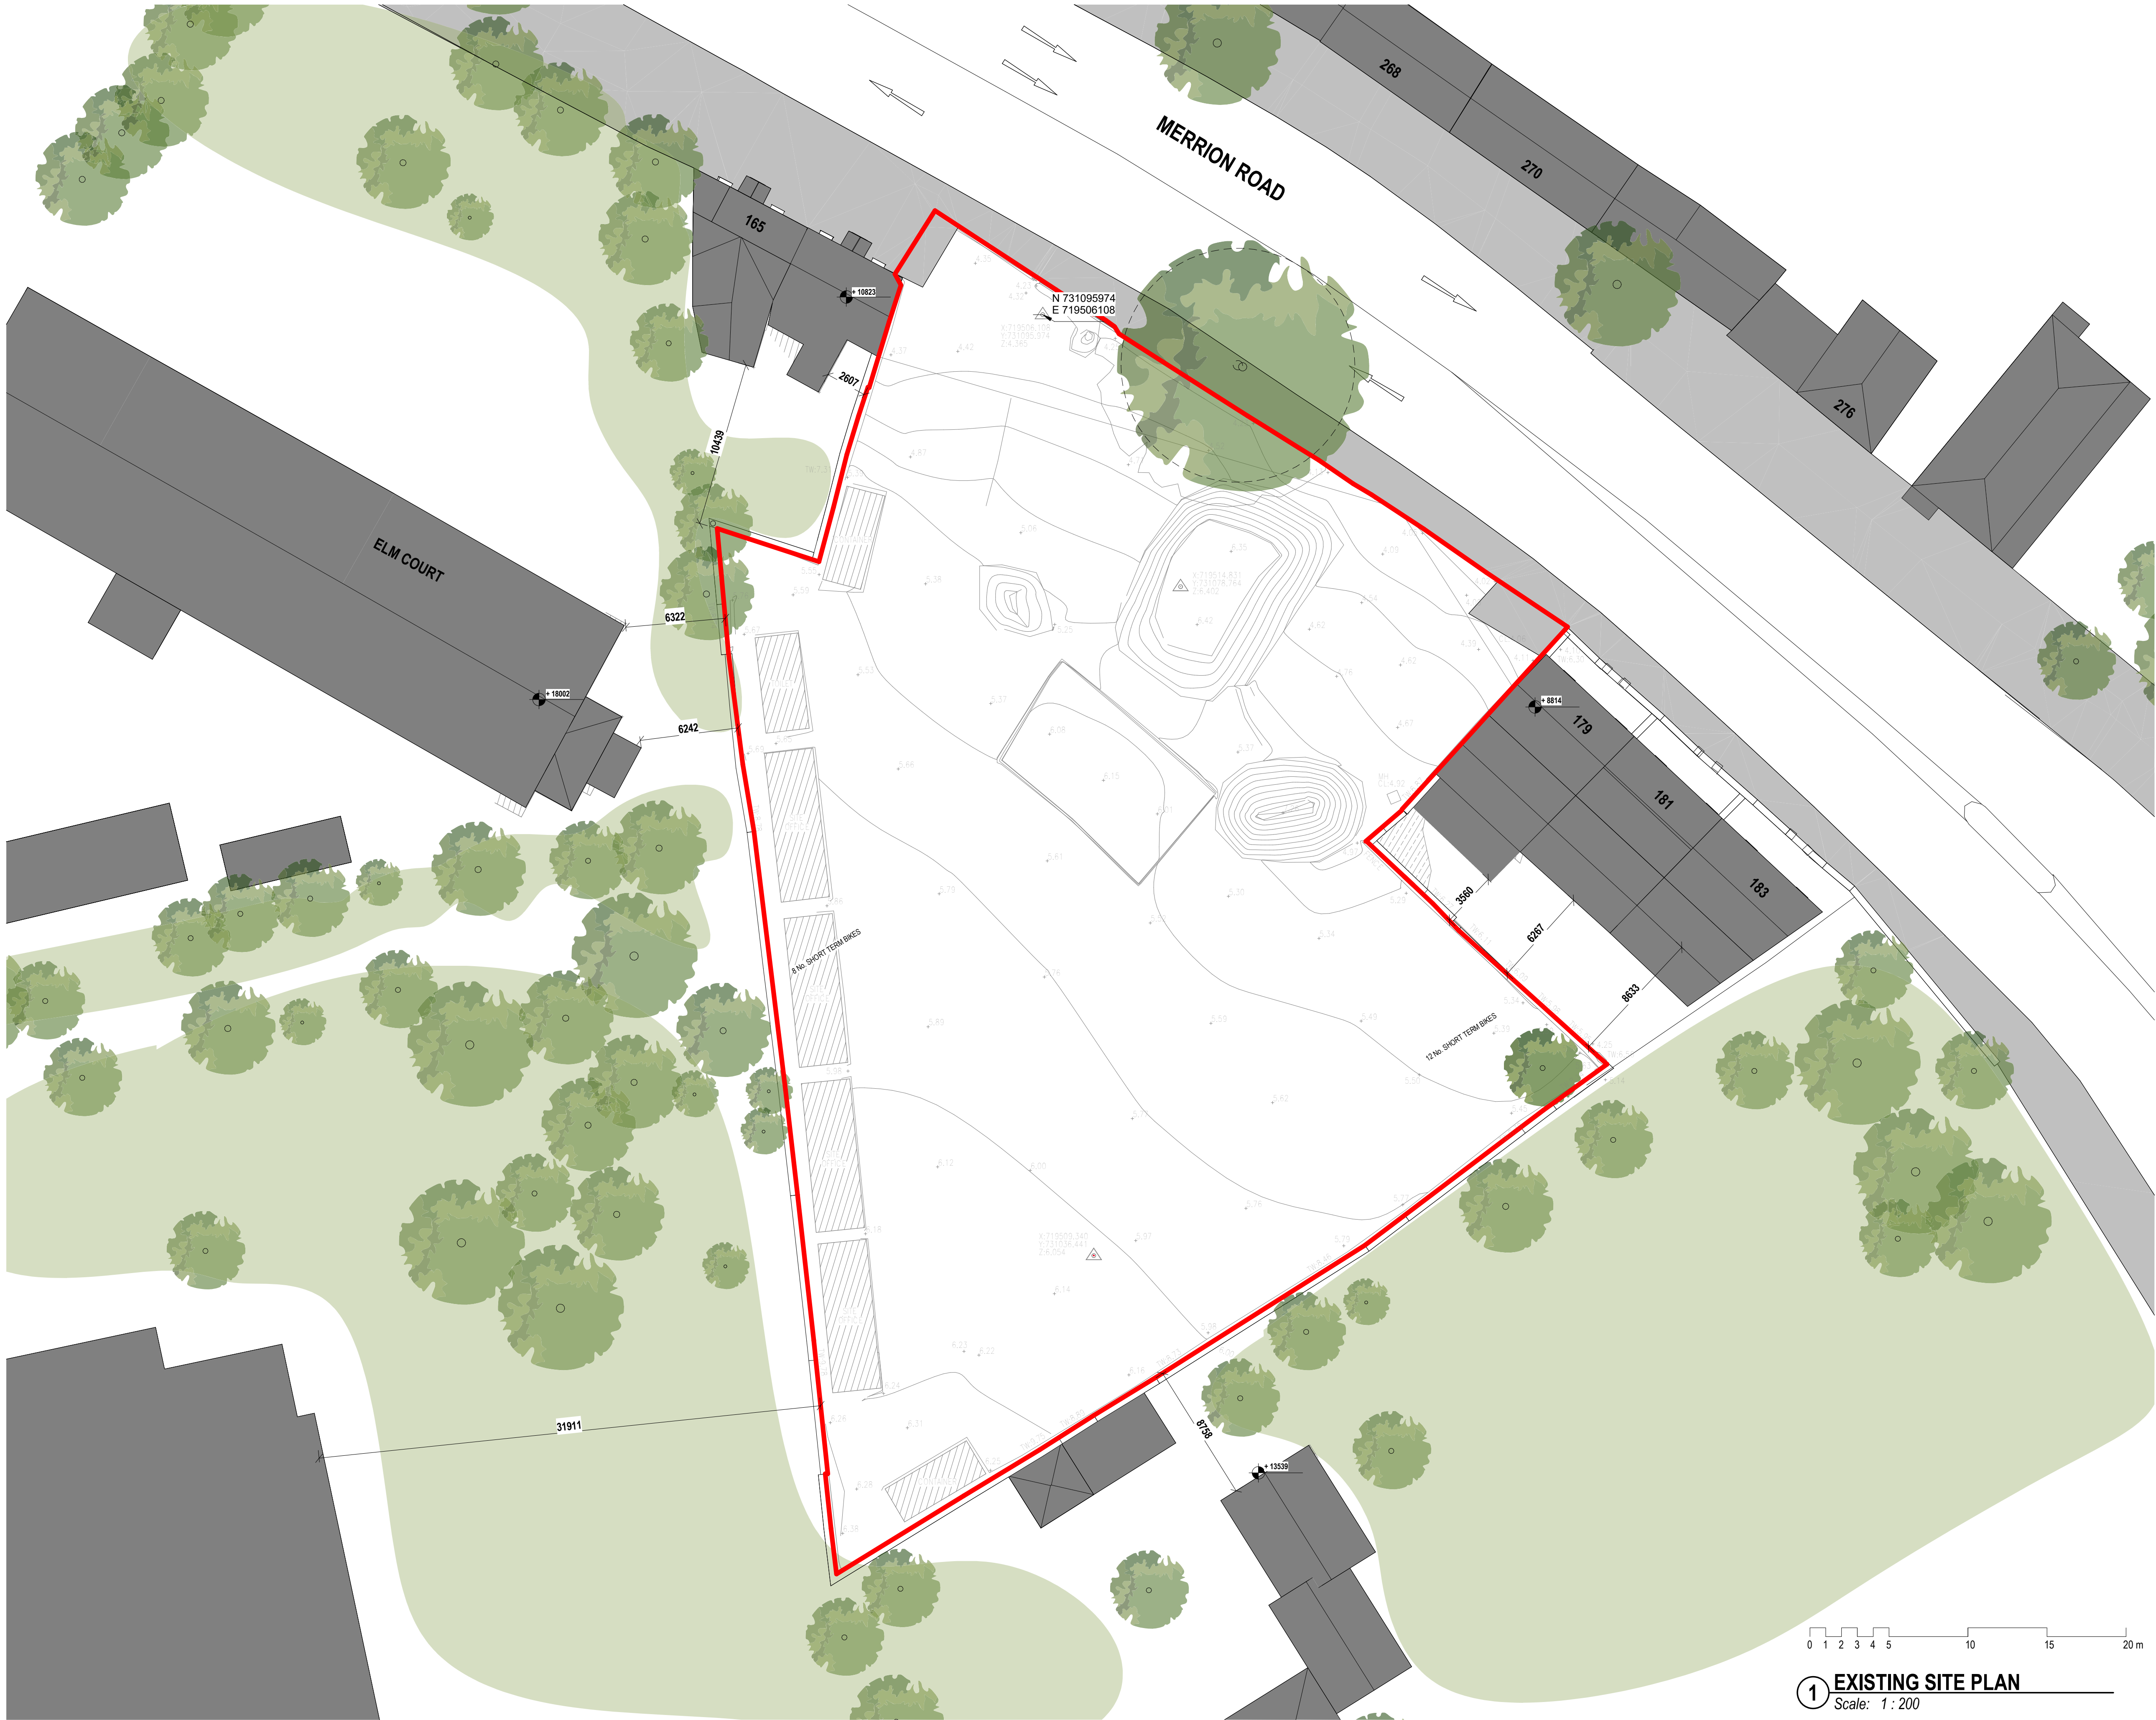

DO NOT SCALE • USE FIGURED DIMENSIONS ONLY • NOTIFY THE ARCHITECTS OF ANY DISCREPANCIES ON THE DRAWING PRIOR TO WORK PROCEEDING • THIS DRAWING IS COPYRIGHT OF MOCAULEY DAYE O'CONNELL ARCHITECTS
16/09/2024 17:51:55

16/03/2024 17:51:55