



[illegible]

LEGEND

- **SITE BOUNDARY**
 **EXISTING TOPOGRAPHY**
 **PERMITTED PLANNING PERMISSION OUTLINE REF
4477/19 AND 4051/21**

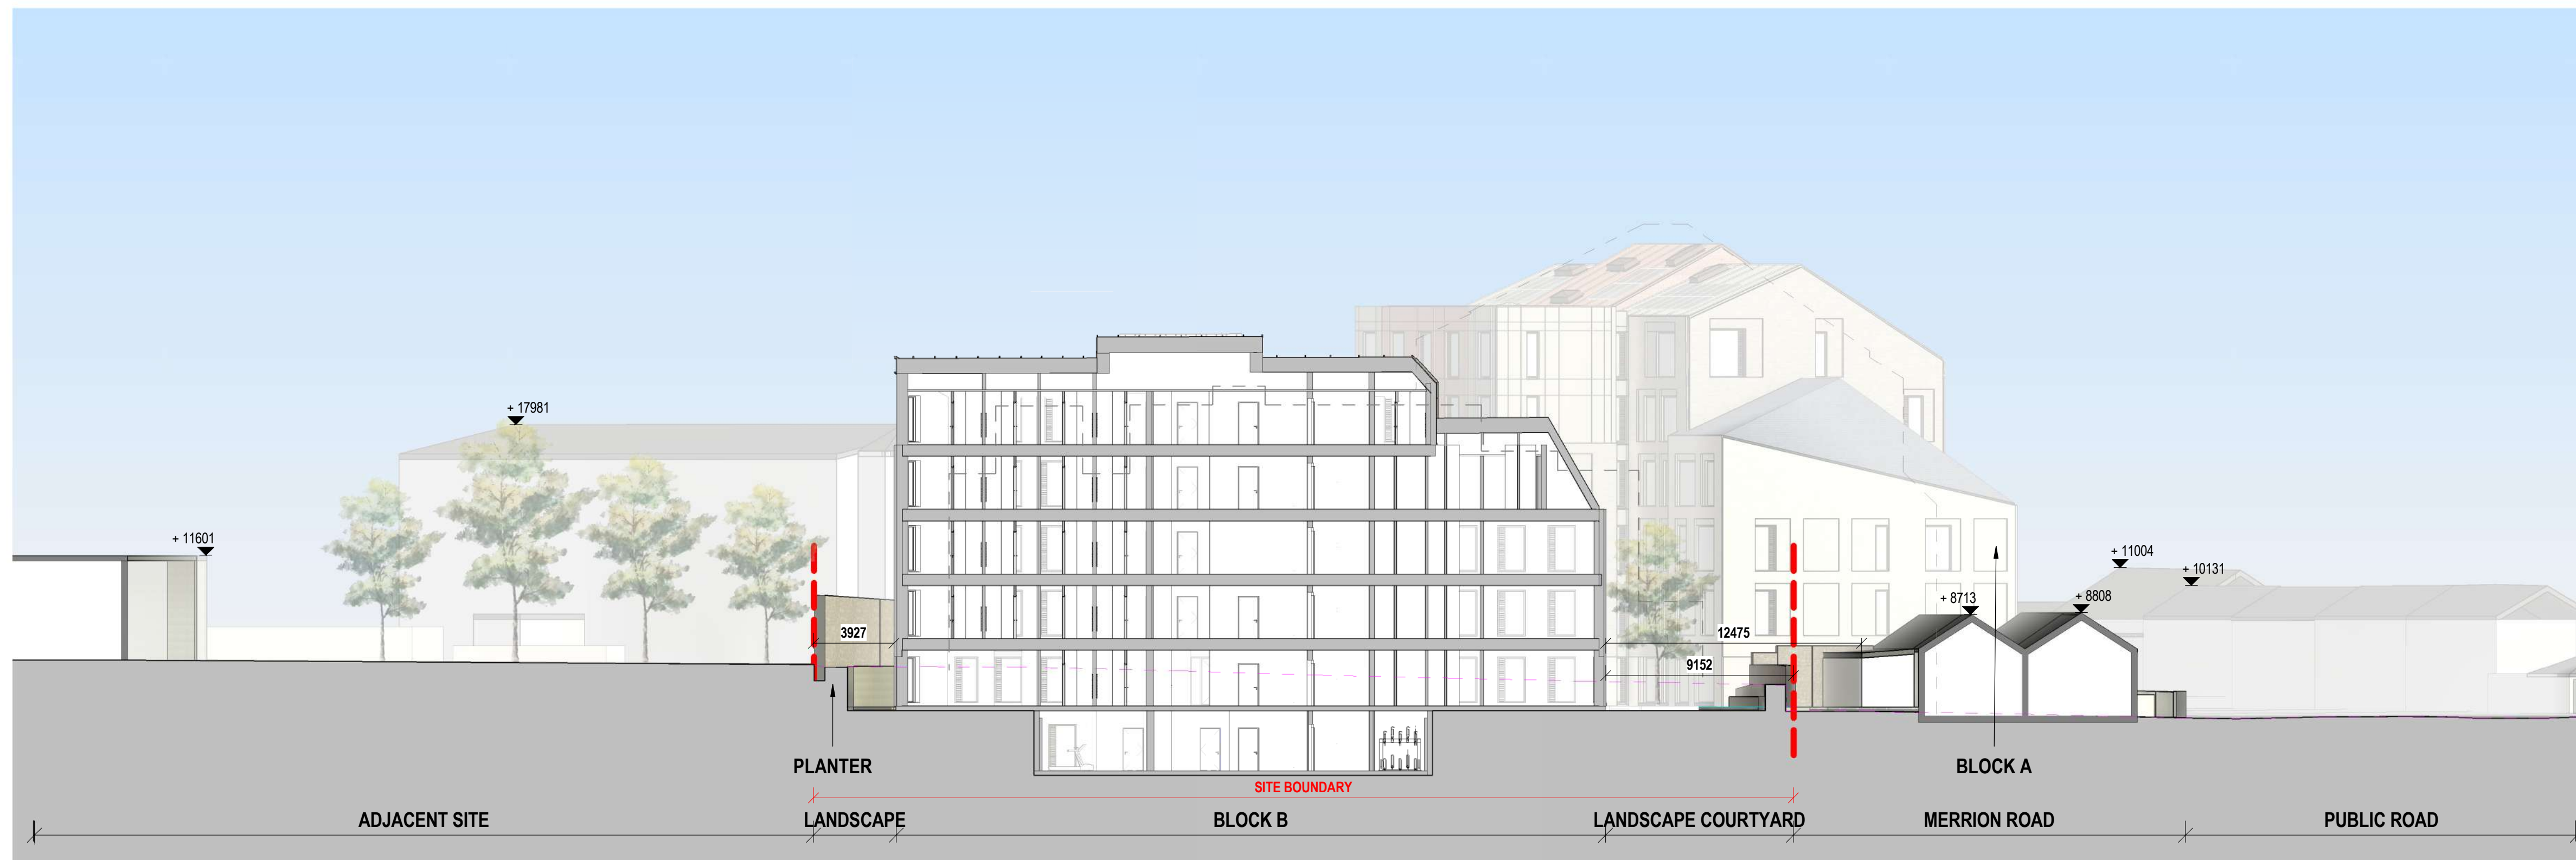


1 SITE - SECTION CC
Scale: 1 : 200

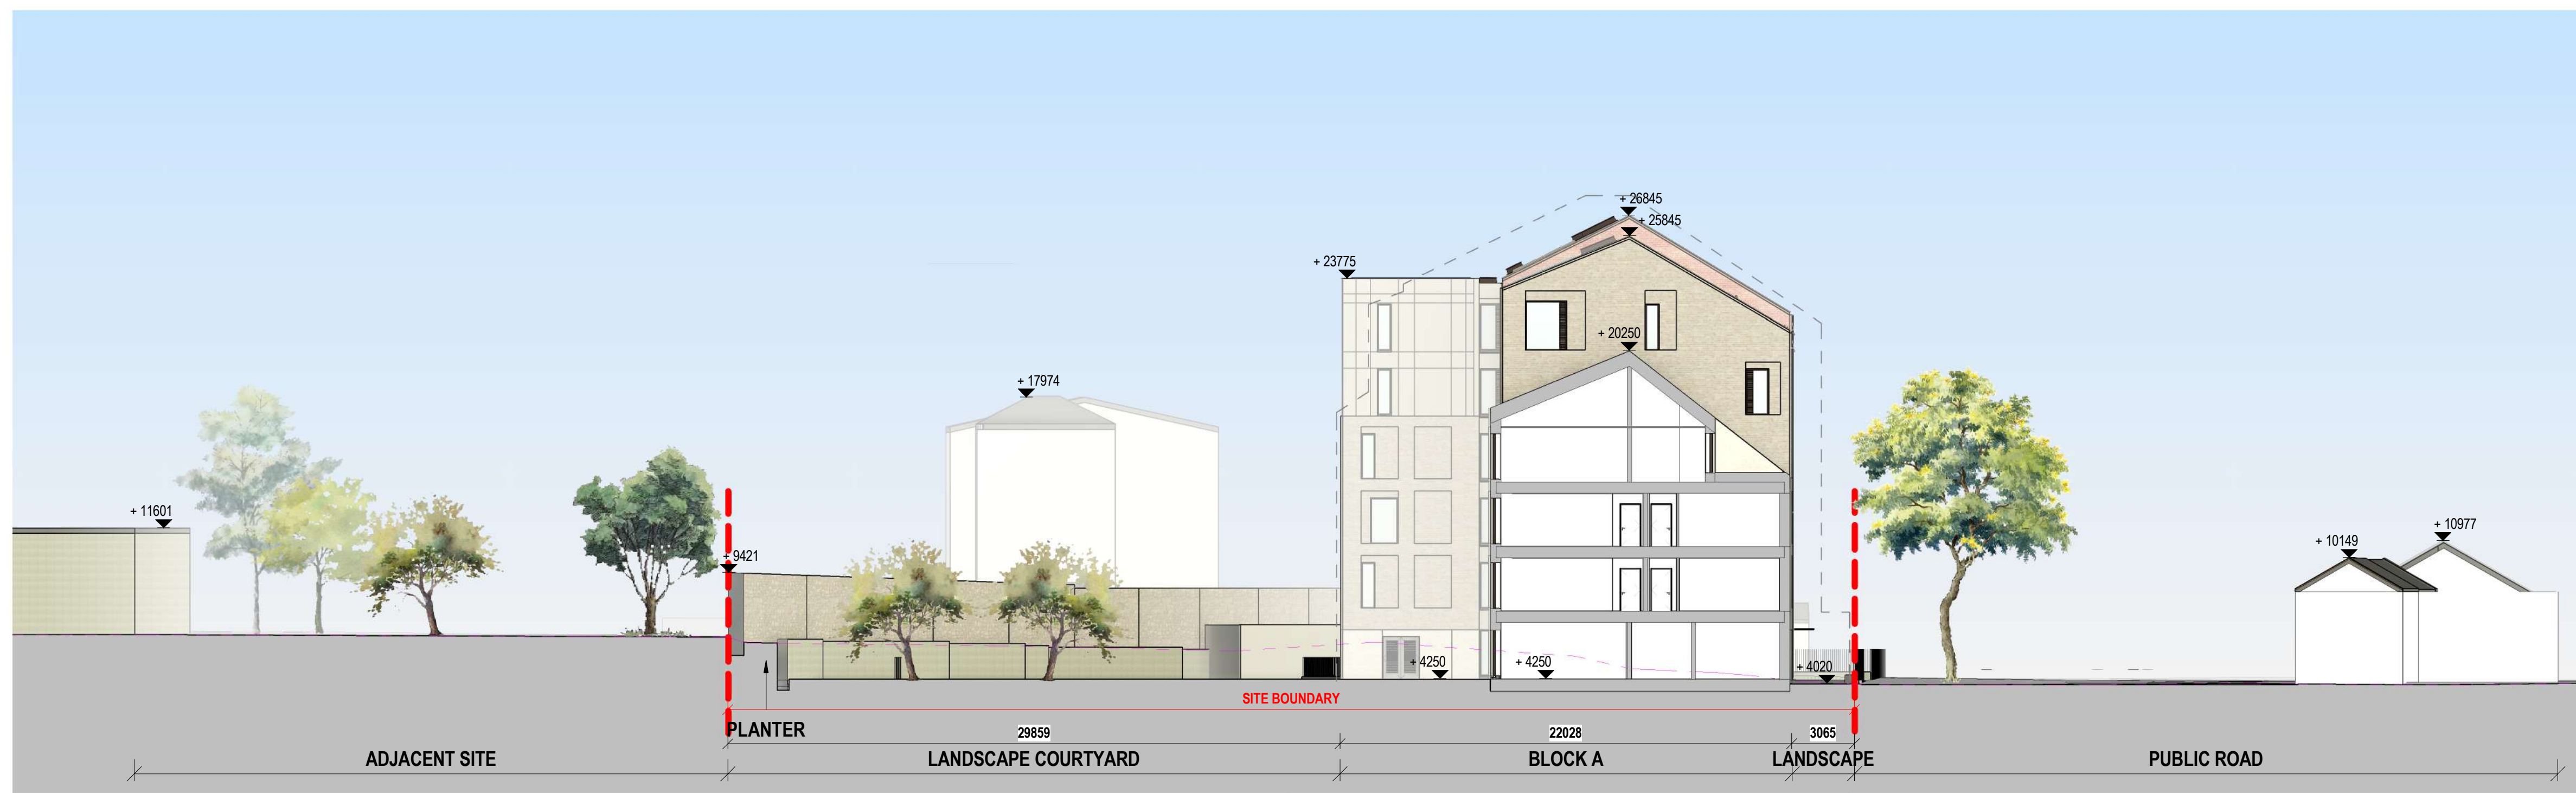

2 SITE - SECTION DD
Scale: 1 : 200

KEY PLAN

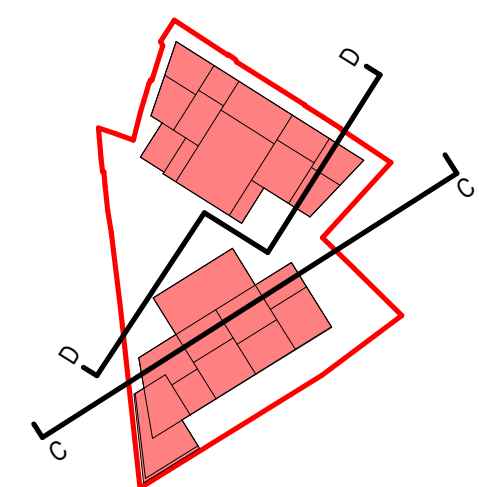

Client: 1 MERRION COMPOUND LAND LIMITED

Project: GOWAN MOTORS COMPOUND

Title: SITE CONTEXTUAL SECTIONS 02

Stage: **STAGE 3 LRD PLANNING**

Sheet Number: **MRC-MDO-ZZ-ZZ-DR-A-09001**

Status: **S5 | FOR SUBMISSION**

Scale As: As indicated @ A1	Current Rev.: P1	Project No.: 1495
--------------------------------	-------------------------	--------------------------

APPROVED BY:

